


ALL DIMENSIONS ARE TO BE CHECKED ON SITE BY CONTRACTOR. ANY DISCREPANCIES, ERRORS OR OMISSIONS ARE TO BE REPORTED TO OPREA DESIGN GROUP BEFORE CONSTRUCTION BEGINS. I.E. DURING BID-ESTIMATES.
ALL DRAWINGS ARE THE PROPERTY OF THE DESIGNER.

- LEGEND:**
-  EXISTING CONSTRUCTION TO REMAIN
 -  NEW CONSTRUCTION
 -  NEW 8 FT HIGH GLASS PARTITION

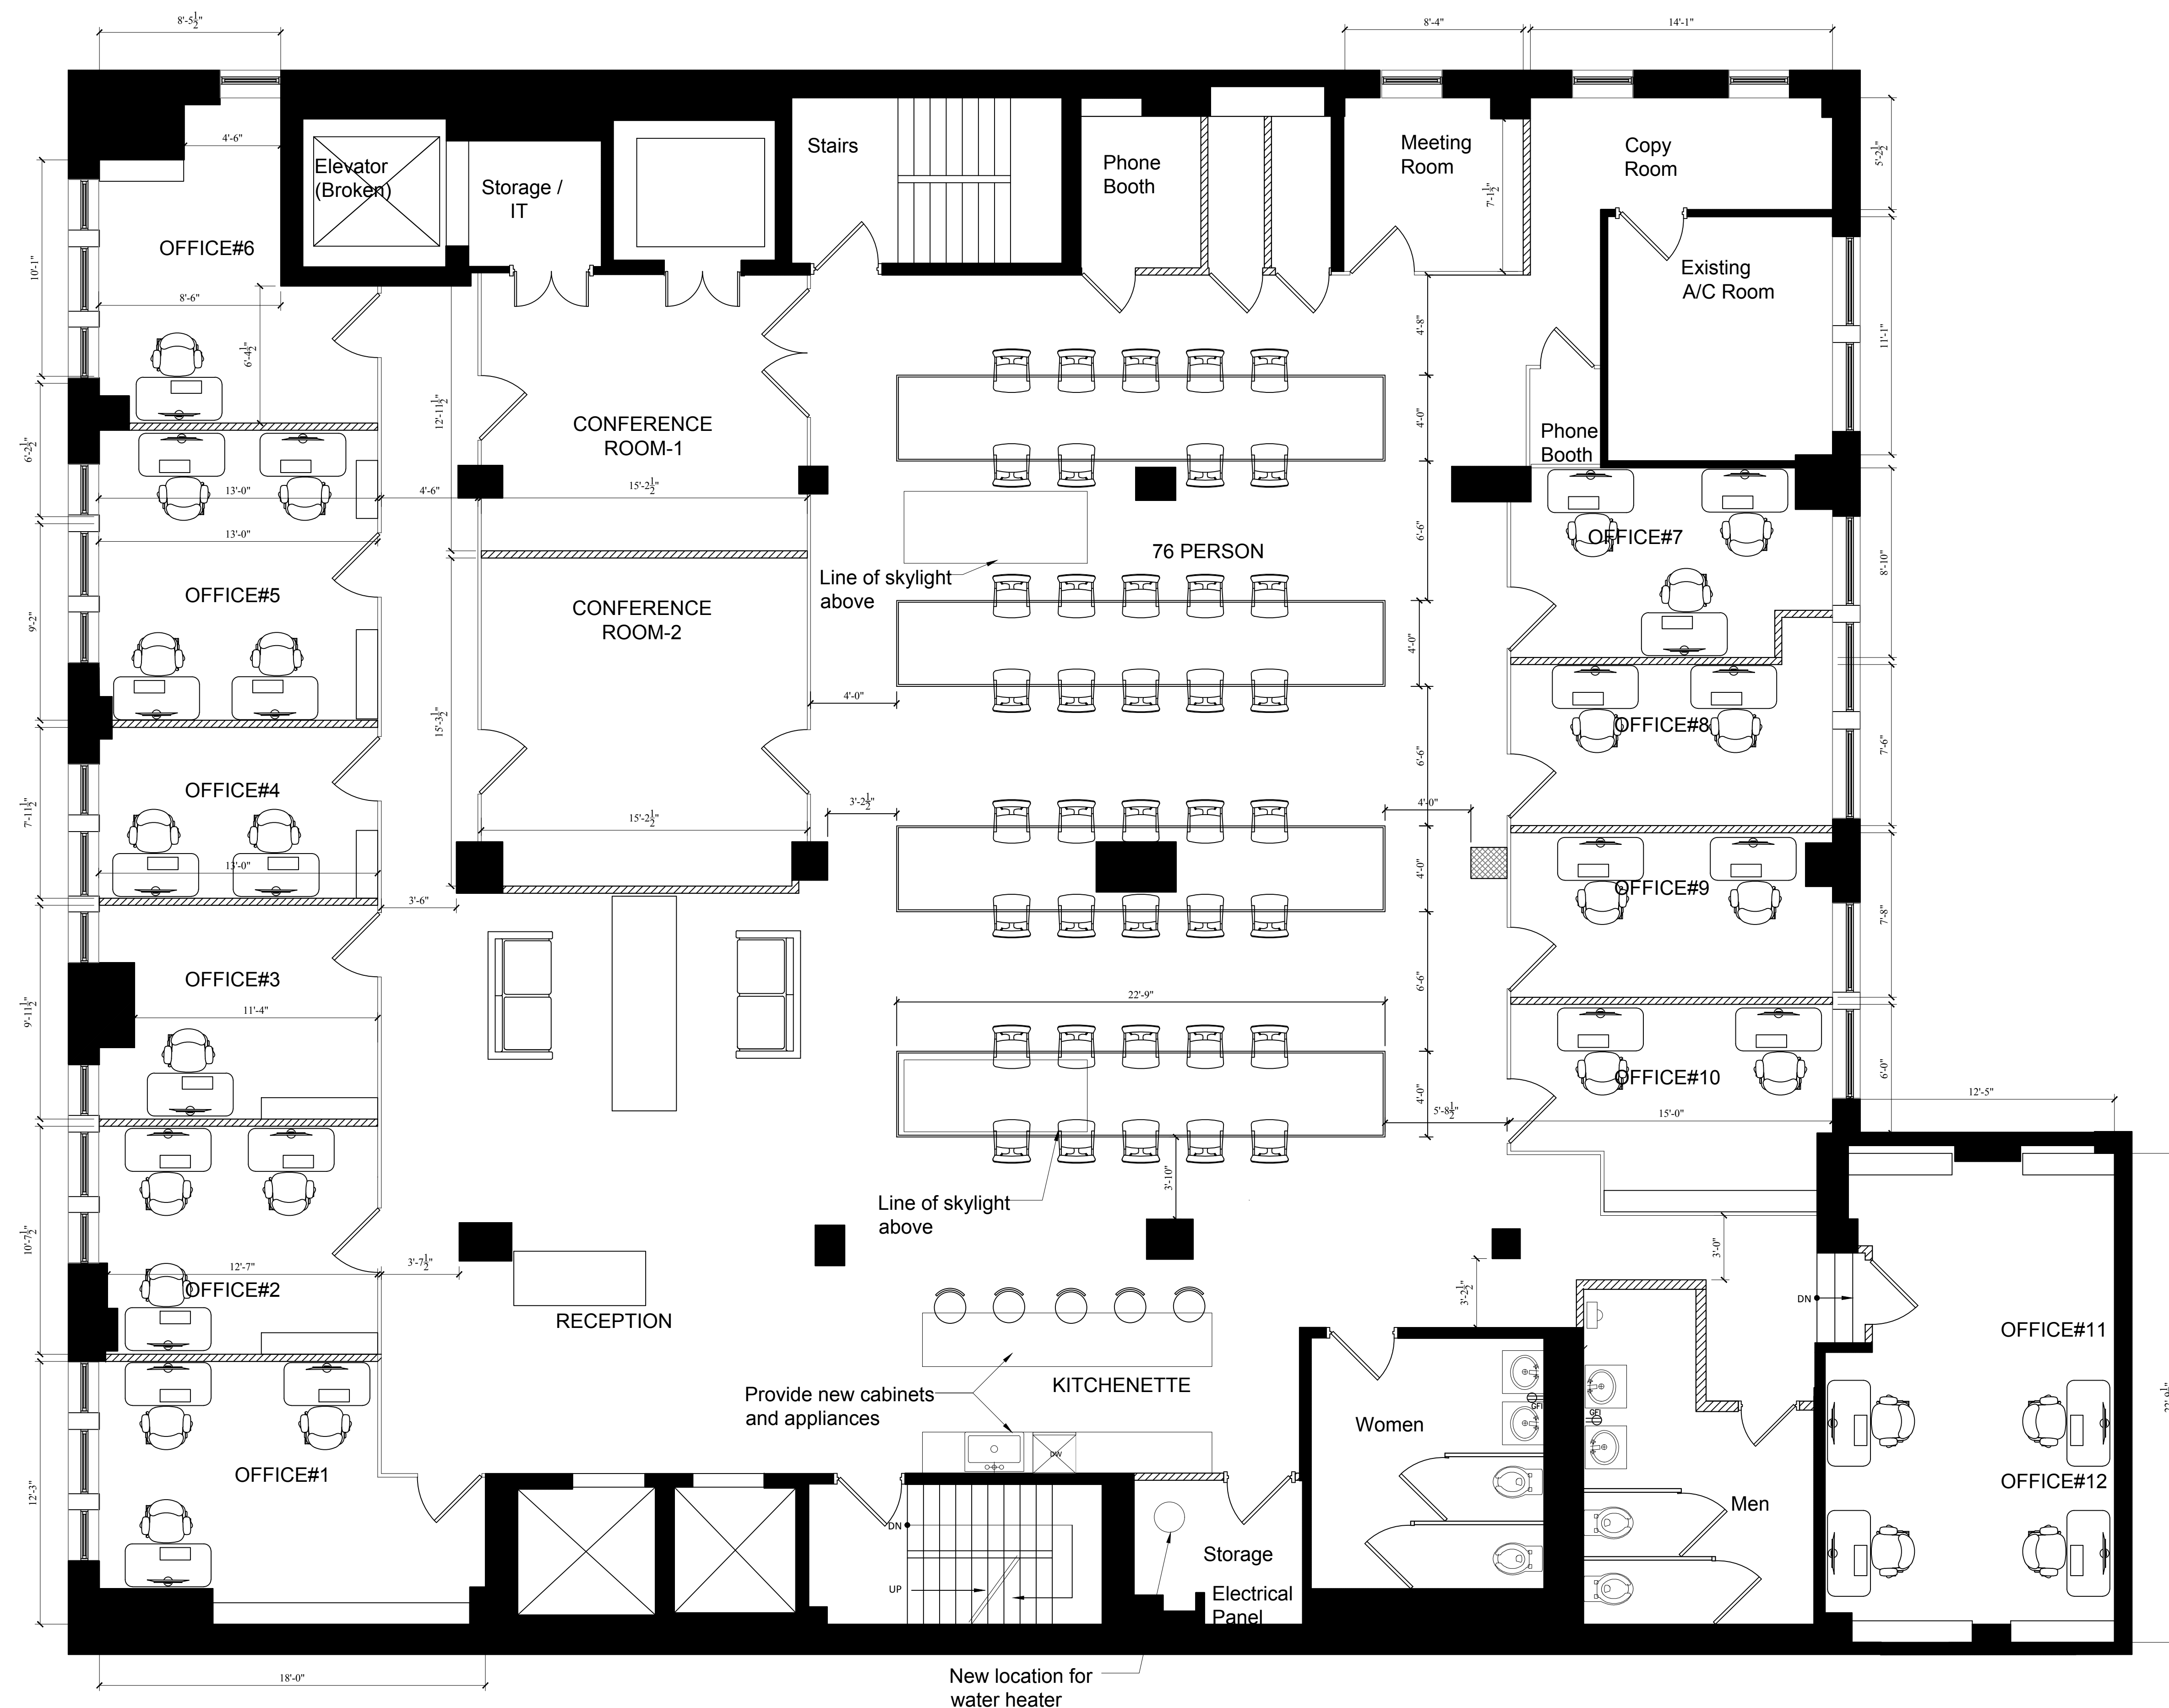

PROPOSED FLOOR PLAN
SCALE: 1/32" = 1'-0"

1

NO.	REVISION	DATE

OPREA DESIGN GROUP, INC.
450 SEVENTH AVE. SUITE 1503 NEW YORK, NY 10123
(212) 244-0600 FAX (212) 244-5353

PROJECT NAME:
HILSON MANAGEMENT CORP.
5 WEST 37TH STREET
12TH FLOOR
NEW YORK, NY 10018

TITLE:
PROPOSED FLOOR PLAN


SEAL & SIGNATURE	DATE: 06-03-19
	PROJECT NUMBER: M-XXX
	DRAWN BY: HY
	CHECKED BY:
	SCALE: 1/32" = 1'-0"
A - 100 .00	
CADD FILE NO.	1 OF 2

NYC DOB NUMBER:
[]

ALL DIMENSIONS ARE TO BE CHECKED ON SITE BY CONTRACTOR. ANY DISCREPANCIES, ERRORS OR OMISSIONS ARE TO BE REPORTED TO OPREA DESIGN GROUP BEFORE CONSTRUCTION BEGINS. I.E. DURING BID-ESTIMATES.
ALL DRAWINGS ARE THE PROPERTY OF THE DESIGNER

- LEGEND:
- DUAL ELECTRICAL OUTLET (WALL)
 - QUAD ELECTRICAL OUTLET (WALL)
 - QUAD ELECTRICAL OUTLET (FLOOR)
 - WALL SWITCH
 - 3-WAY WALL SWITCH
 - WALL MOUNTED RECEPTACLE W/ GROUND FAULT CIRCUIT INTERRUPTER
 - PENDANT LIGHT
 - FLUORESCENT DOWN LIGHT
 - DATA / VOICE RECEPTACLE
 - WIRING
 - PENDANT LIGHTING FOR KITCHEN

1. ALL ELECTRICAL OUTLETS AND DATA OUTLETS ARE TO BE 28" ABOVE FINISHED FLOOR, UNLESS OTHERWISE NOTED.
2. ALL ELECTRICAL OUTLETS AND DATA OUTLETS ARE TO USE RECESS OUTLET BOXES.

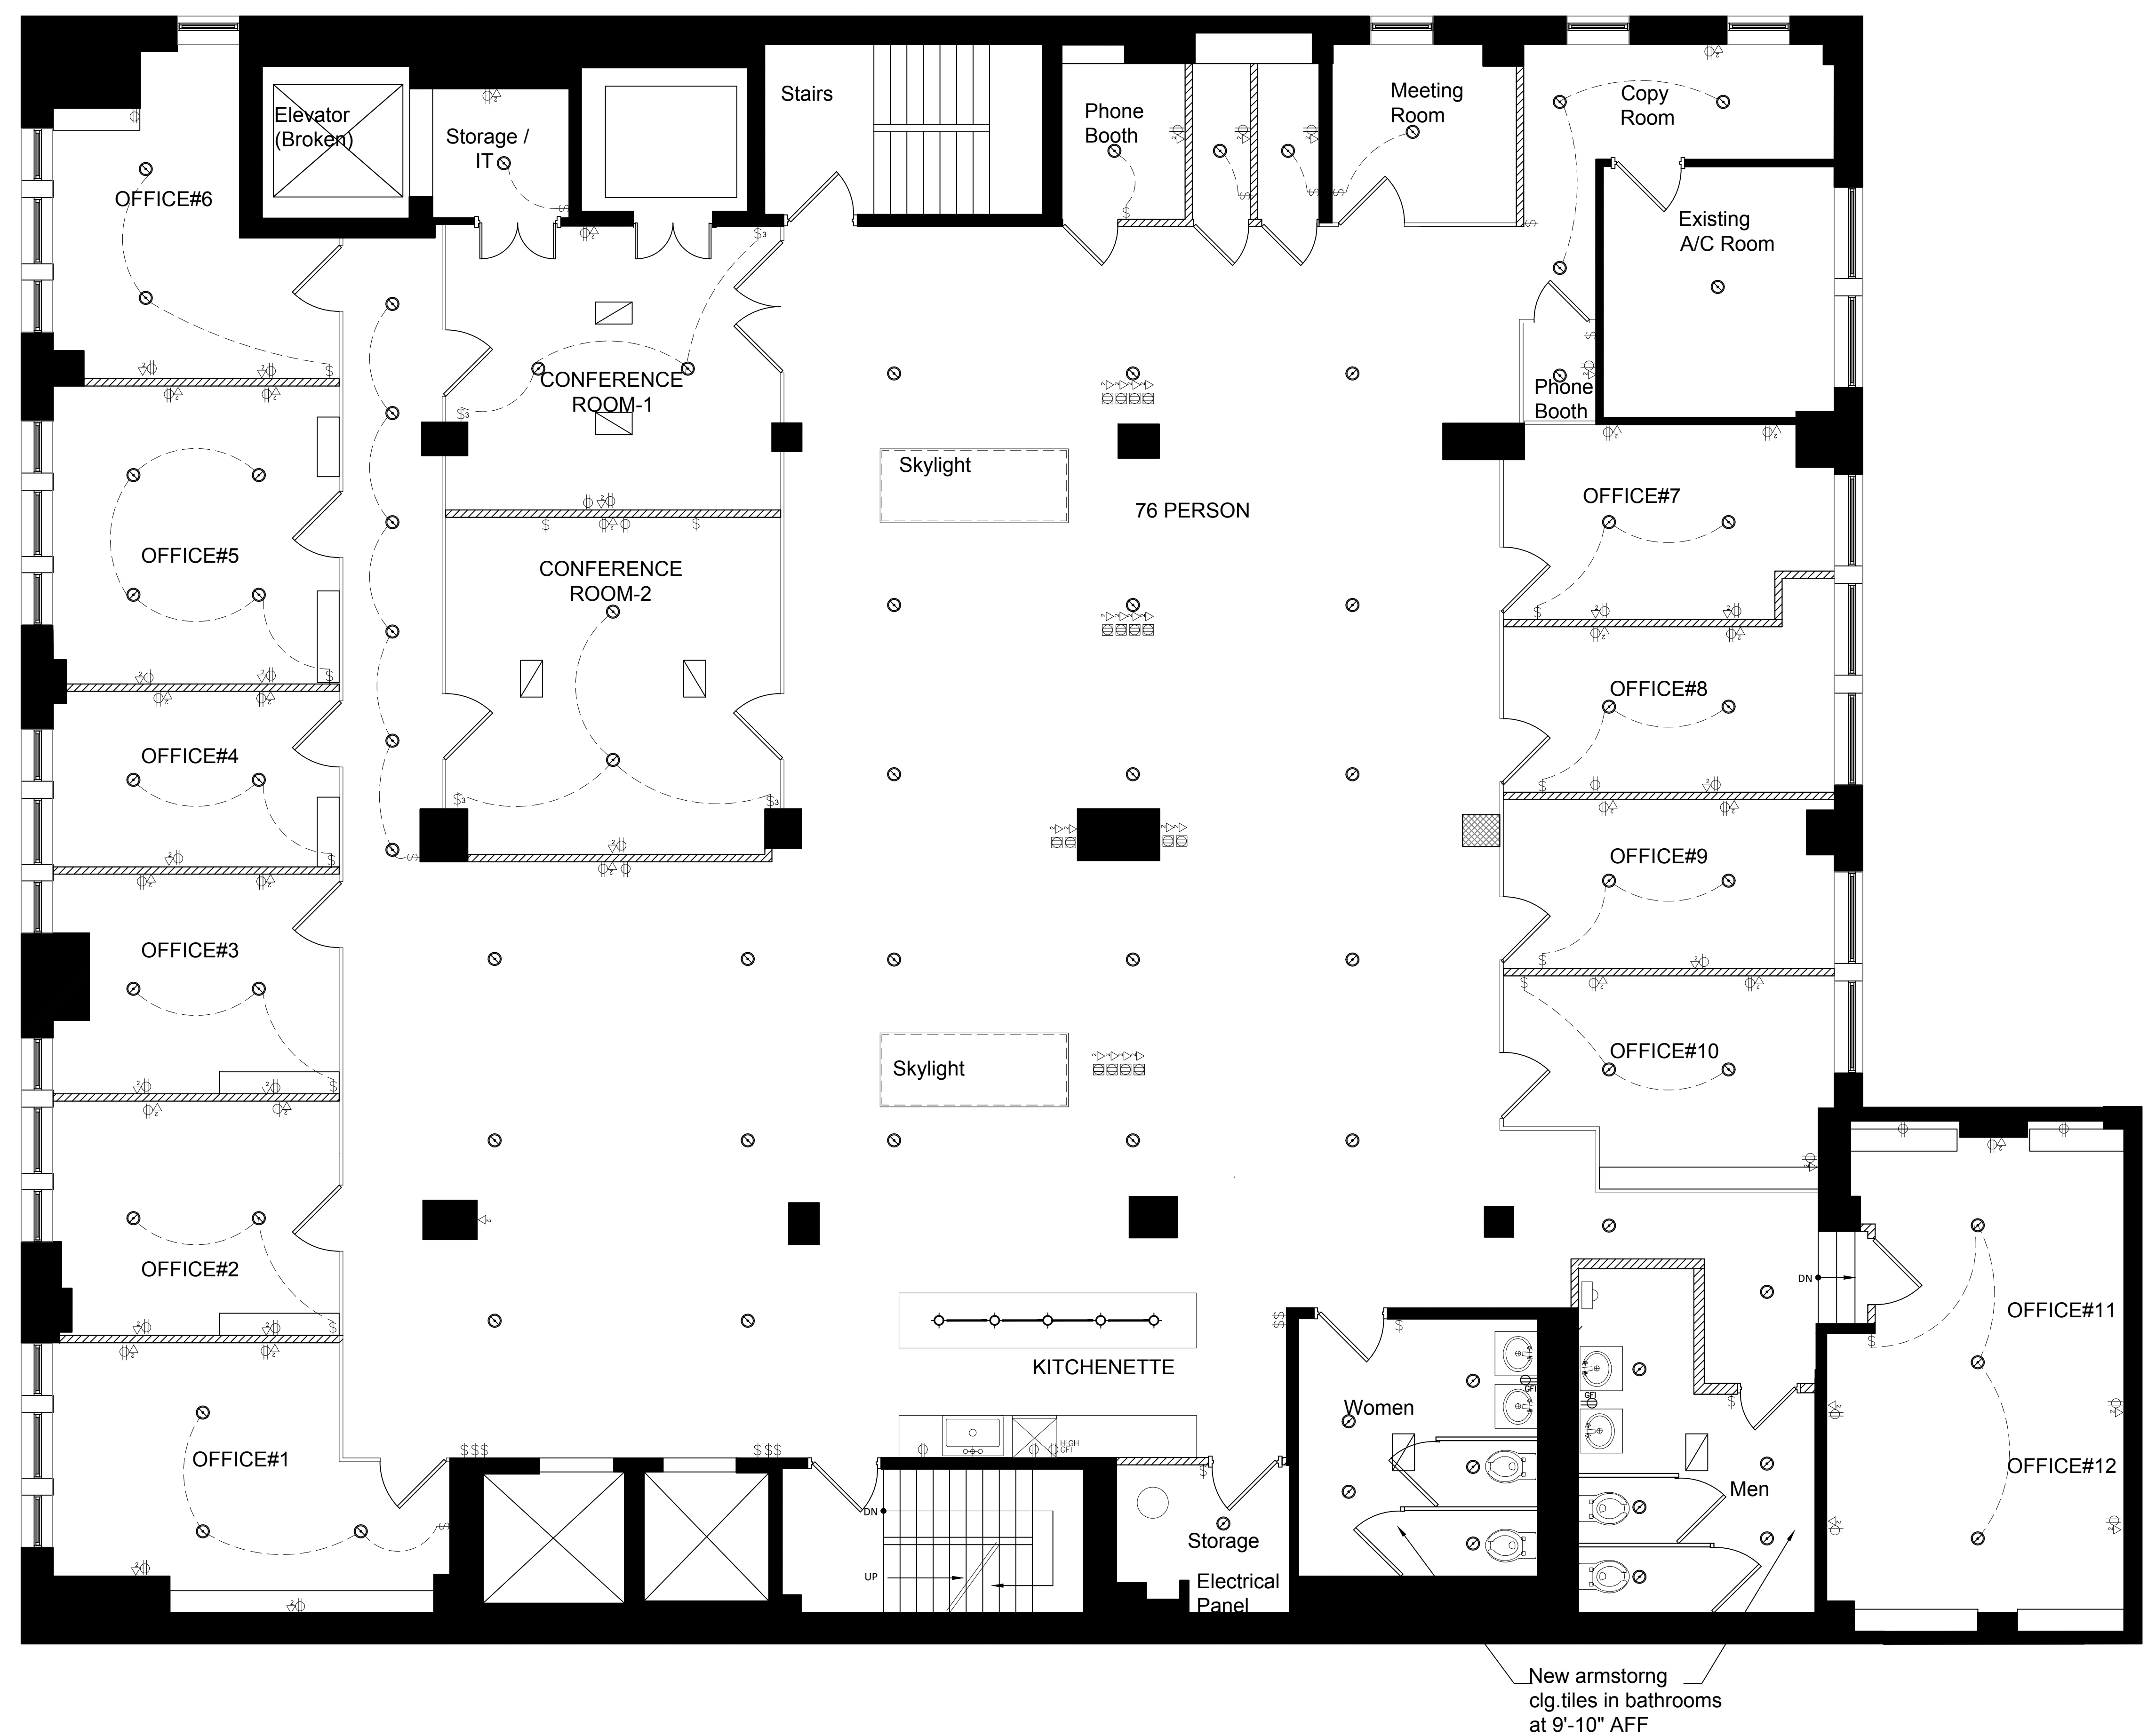

NO.	REVISION	DATE

OPREA DESIGN GROUP, INC.
450 SEVENTH AVE. SUITE 1503 NEW YORK, NY 10123
(212) 244-0600 FAX (212) 244-5353

PROJECT NAME:
HILSON MANAGEMENT CORP.
5 WEST 37TH STREET
12TH FLOOR
NEW YORK, NY 10018

TITLE
ELECTRICAL PLAN

SEAL & SIGNATURE	DATE: 06-03-19
	PROJECT NUMBER: M-XXX
	DRAWN BY: HY
	CHECKED BY:
	SCALE: 1/32" = 1'-0"
E -100 .00	CADD FILE NO. 1 OF 2

NYC DOB NUMBER: